


Encinitas Enclave

FLOORPLAN 4

FLOORPLAN 4

PRELIMINARY

5 Bedrooms, 5.5 Bathrooms
Approx. 5,068–5,178 Sq. Ft.
2–4 Bay Garage + Garage Storage

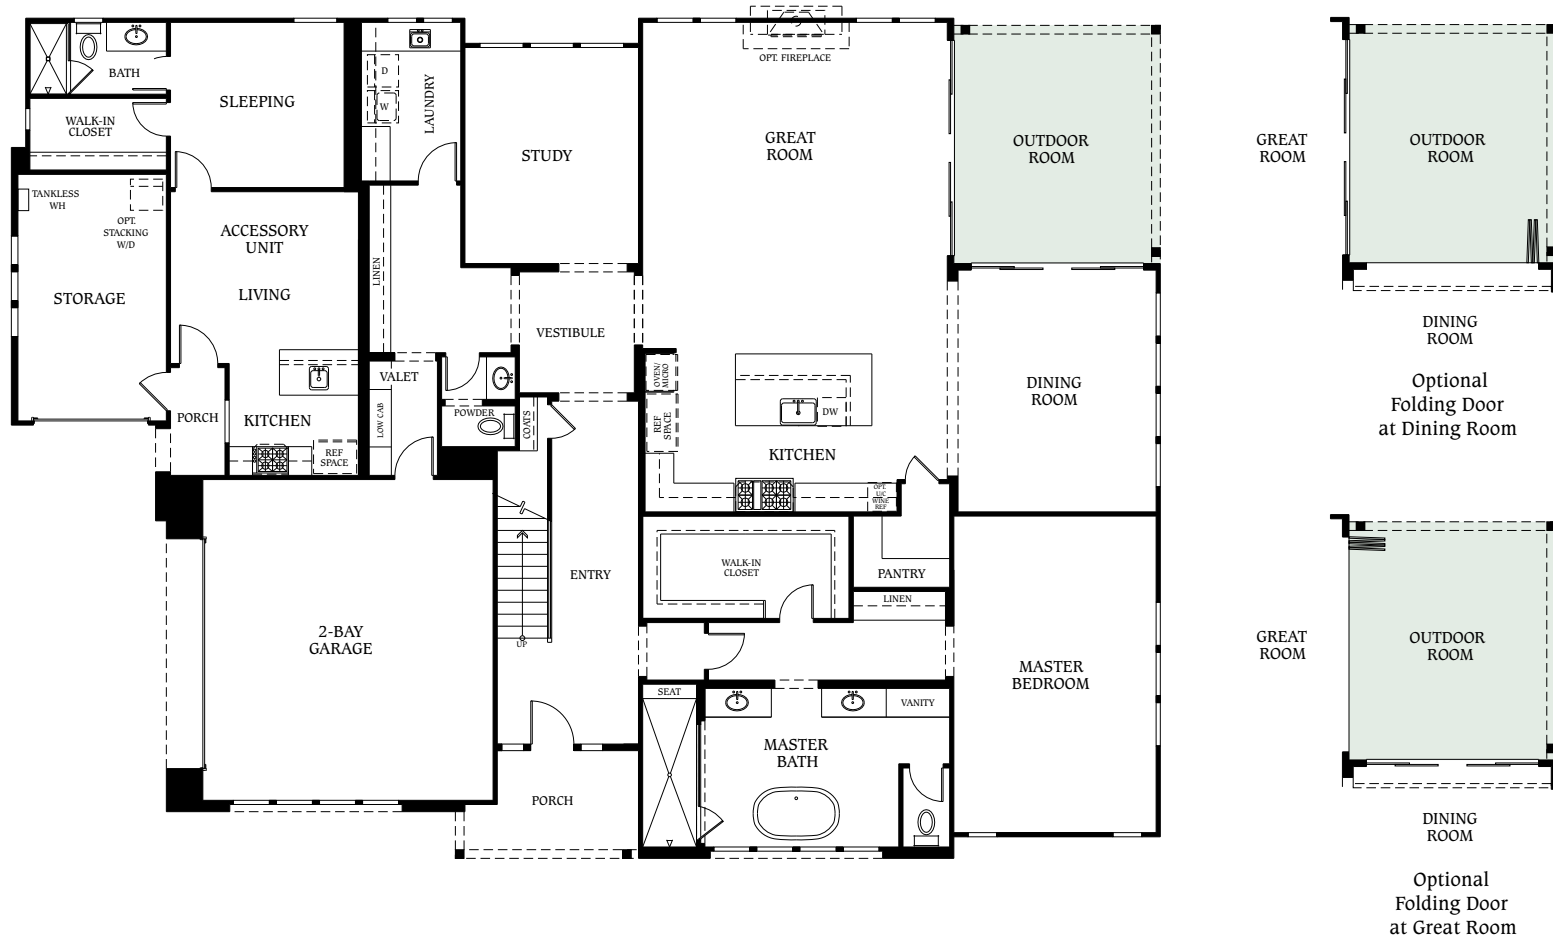

1ST FLOOR

EncinitasEnclave.com



08.29.17. CALIFORNIA WEST RESERVES THE RIGHT TO ALTER PRICES, PRODUCTS, DESIGNS, SPECIFICATIONS AND INFORMATION PROVIDED WITHOUT PRIOR NOTICE OR OBLIGATION. ALL MAPS, PLANS AND RENDERINGS ARE ARTIST'S CONCEPTION AND ARE NOT TO SCALE. ALL SQUARE FOOTAGES ARE APPROXIMATE. FLOORPLAN CONFIGURATIONS, DECKS, PORCHES, WINDOW SIZES MAY VARY IN LOCATION IN SOME ELEVATIONS. BRE #1520580

CaliforniaWest
A Legacy of Fine Living

FLOORPLAN 4

5 Bedrooms, 5.5 Bathrooms
Approx. 5,068–5,178 Sq. Ft.
2–4 Bay Garage + Garage Storage



2ND FLOOR